



This document, together with the contracts and designs presented herein, is an instrument of service, to be used only for the specific purpose and client for which it was prepared. None of said instrument, reference in this document without authorization and adaptation by the engineer and his/her assistants, nor shall it be used without liability to the engineer and his/her assistants, Inc.

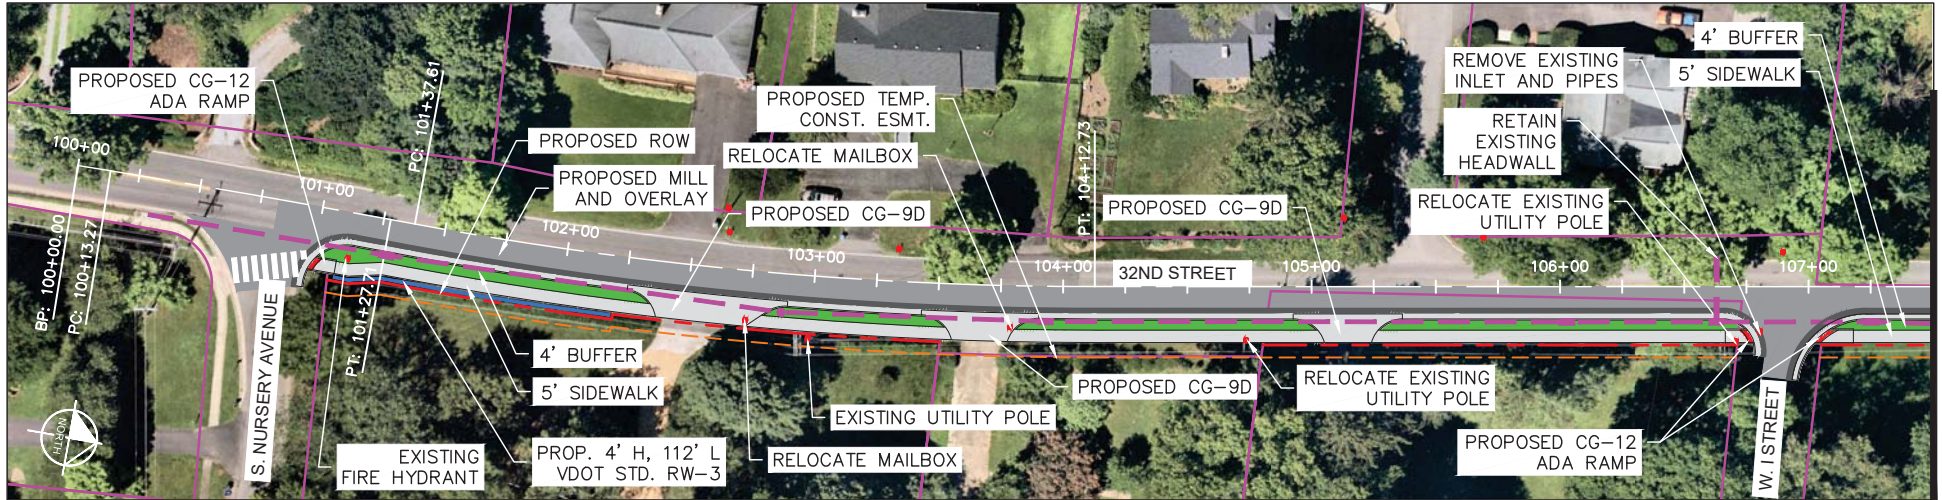

MATCHLINE STA 107+50.00 - THIS SHEET

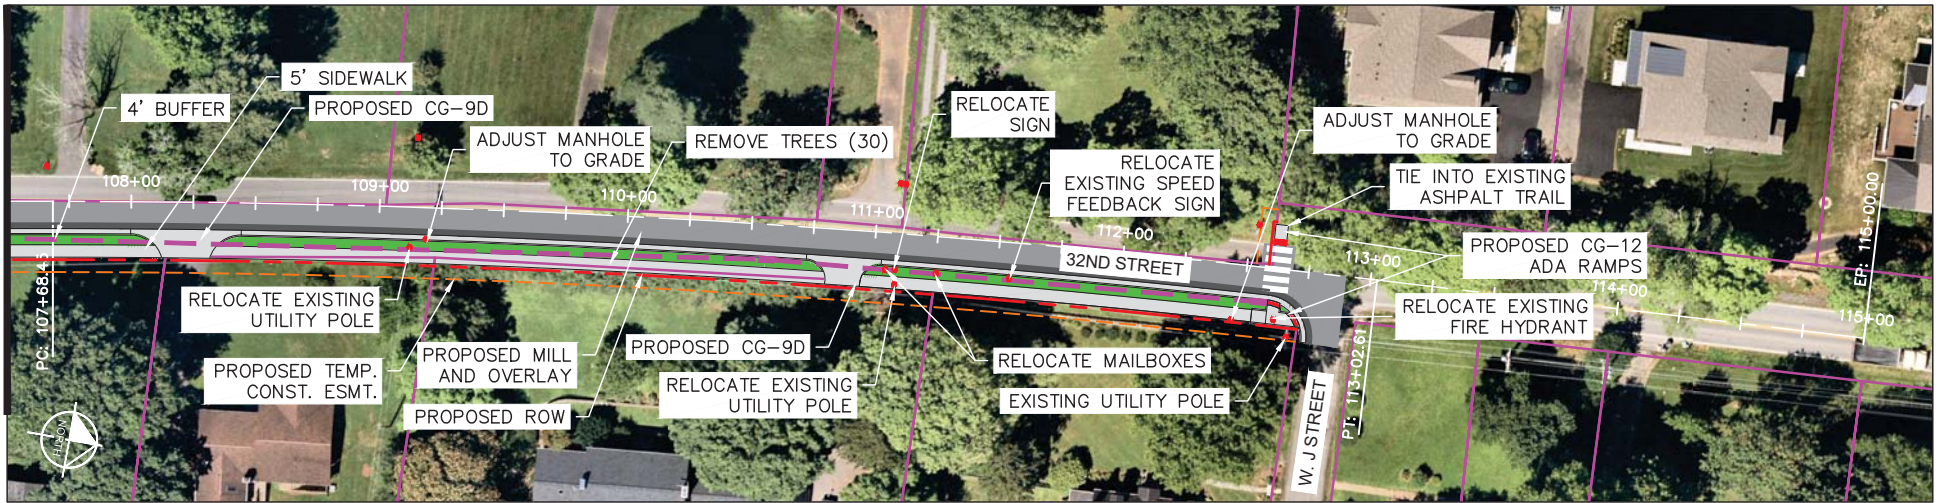

MATCHLINE STA 107+50.00 - THIS SHEET

<b>DRAFT</b> THIS CONCEPTUAL PLAN WAS PRODUCED FOR DISCUSSION PURPOSES ONLY.	PROP ROAD	EXIST CURB/ EDGE OF PAVEMENT	EXIST DRAINAGE STRUCTURE
	PROP CONCRETE (SIDEWALK/ MED)	PROP CURB & GUTTER	EXIST DRAINAGE PERM. EASEMENT
PROP GRASS MEDIAN/ BUFFER	EXIST ROW	EXIST DRAIN LINES	EXIST TRAIL OR SIDEWALK
PROP SHARED USE PATH	PROP ROW	PROP TEMP. ESMT.	PROP RETAINING WALL
PROP MILL AND OVERLAY	PROP STORM DRAIN	PREDICTED WETLANDS	
FLOODPLAIN			

32ND STREET  
SIDEWALK IMPROVEMENTS  
OPTION 1A  
(FROM S. NURSERY AVENUE  
TO W J STREET)

GRAPHIC SCALE IN FEET  
0 25 50 100

SHEET NUMBER  
1 OF 1